

100-5-113

The Development Board

PLAN Nº 2777 1A

12 AUG. 1945

SHEET No.

DESCRIPTION Fuel Stone

Workshop Always

Ballasalla


OWNER L. Douglas

SUBMITTED BY L. Douglas

APPROVED

DISAPPROVED 18 AUG. 1945

2770

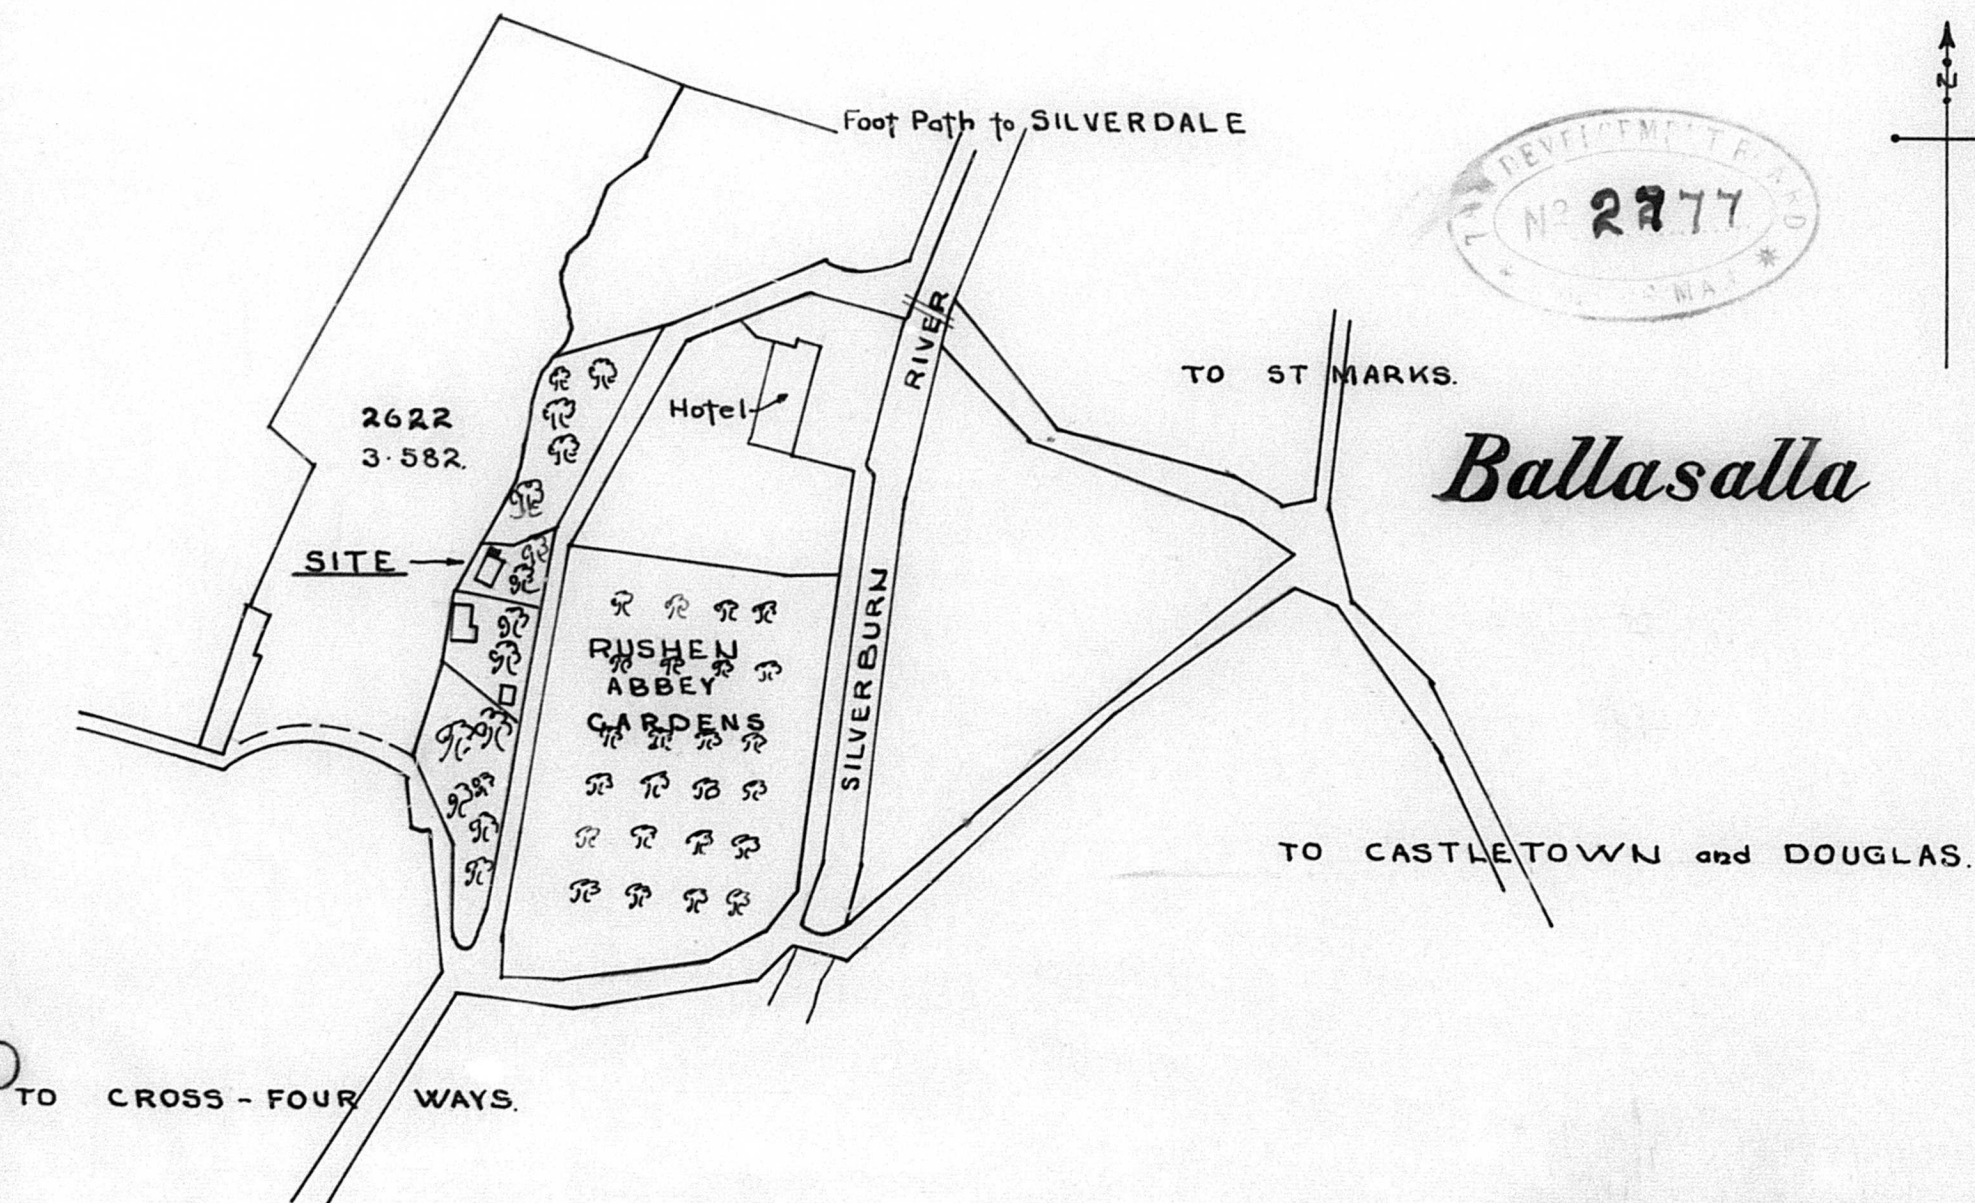

SCALE 1/2500