


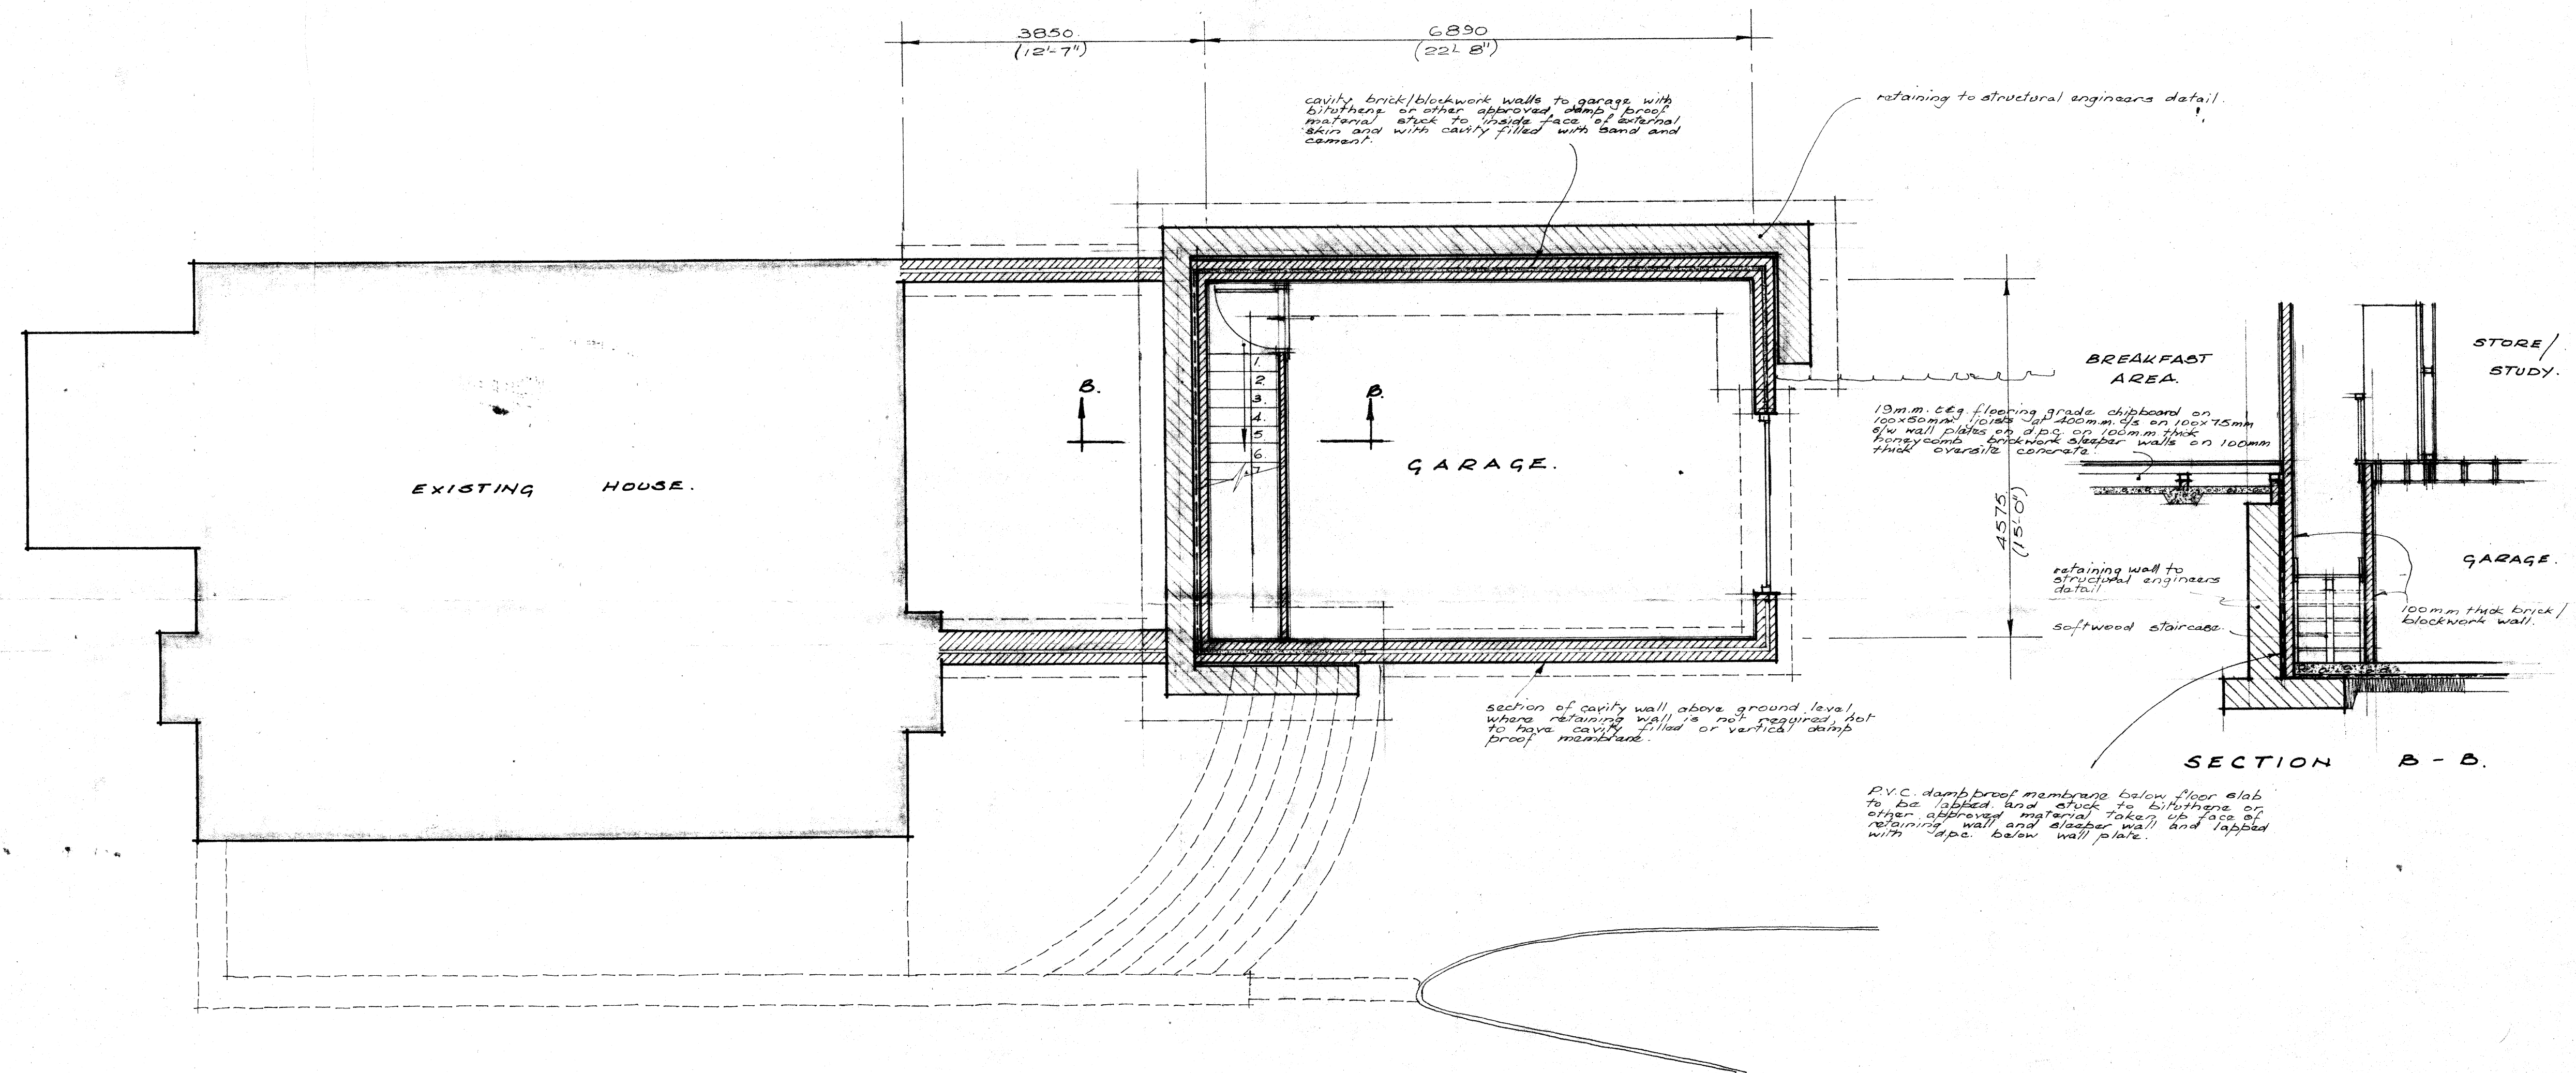

L O W E R G R O U N D F L O O R P L A N.

Proposed Alterations & Extensions to
'ALWAYS' Abbey Road, Ballasalla.

MR & MRS J. MILLIGAN.

L. Phillips & Associates tel 83.2998.
Yenda Cottage,
Fleshwick Road, Surby, Port Erin.

Scale 1:50.

Date February.

306.85.4.