






PLANNING COMMITTEE
ISLE OF MAN
LOCAL GOVERNMENT BOARD

PLANNING APPLICATION NO 85/216.
APPLICANT MILLIGAN, J. (MR).

Type PLANNING [REDACTED] REVIEW APPEAL	APPROVED 22-03-85	PREVIOUS APPLICATIONS	PROPOSED DEVELOPMENT:- ALTERATIONS & EXTENSIONS TO FORM ADDITIONAL LIVING ACCOMMODATION, NEW PORCH & GARAGE, "ALWAYS", ABBEY RD, BAWASSAIA, MAIRW.		
		PUBLIC NOTICE GIVEN 7 MARCH	O.S. Sheet Number 2770	Grid Ref. 2777-7018	Plotted By G.W.
			SUBMITTED BY L. PHILLIPS & ASS.		
			DATE OF SUBMISSION 28-2-85		
			DATE FOR DECISION 24 APRIL.		

O.S.

85/216

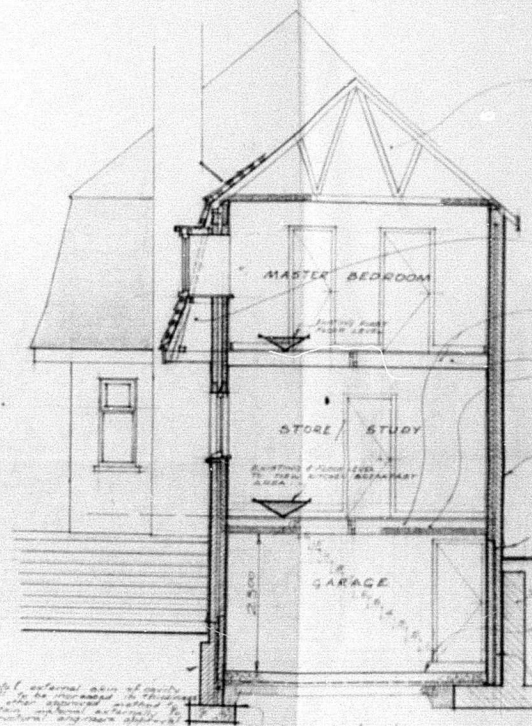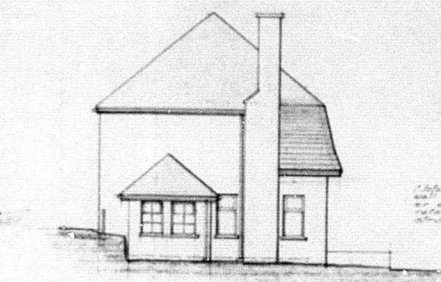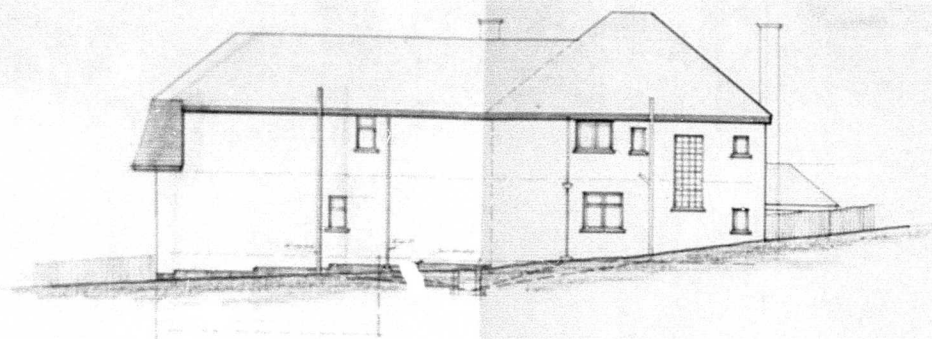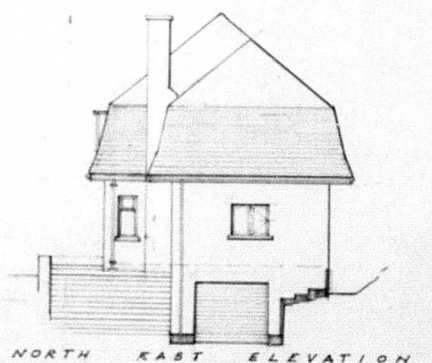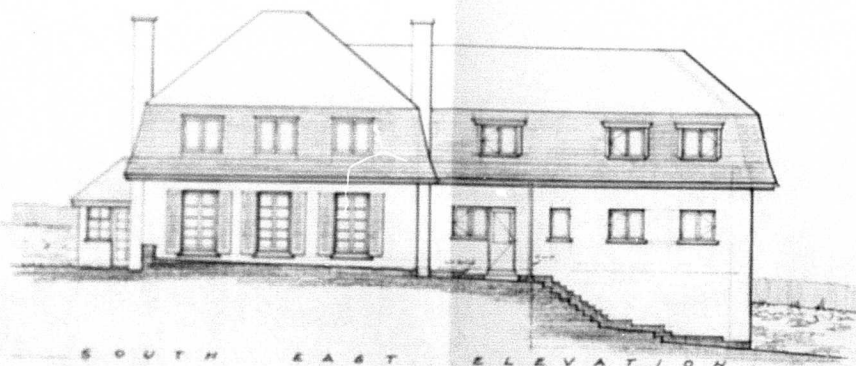

Total external skin of cavity
will be increased in thickness
or other structural material to

S E C R E T I O N A - A

Proposed Alterations & Extensions to
'ALWAYS', Abbey Road, Ballasalla.


MR & MRS J. MILLIGAN

L. Phillips & Associates tel 83 2998
Yanda Cottage,
Fleashwick Road, Burby, Port Erin.


Scale 1:100

Date February


306.85.1,

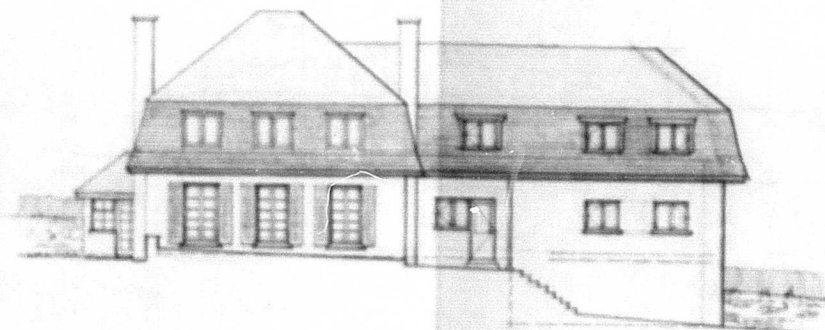


SOUTH EAST ELEVATION

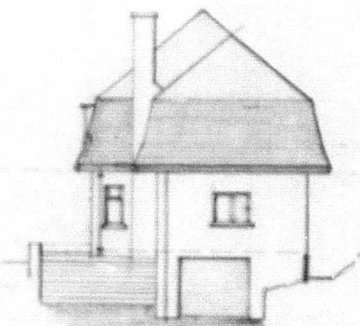


NORTH EAST ELEVATION

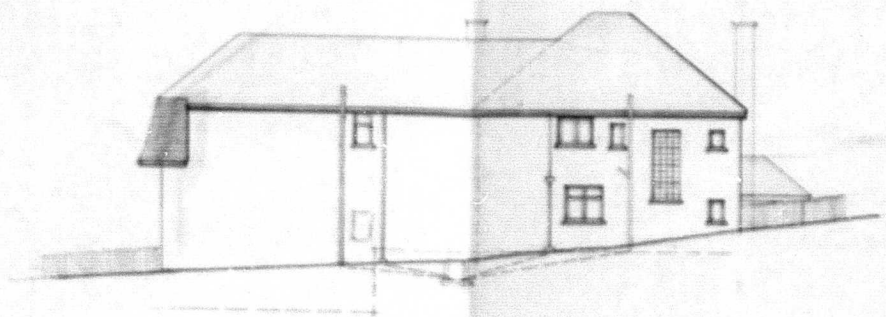

NORTH WEST ELEVATION

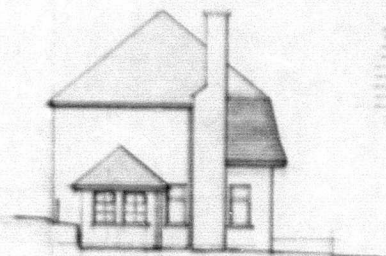

SOUTH WEST ELEVATION

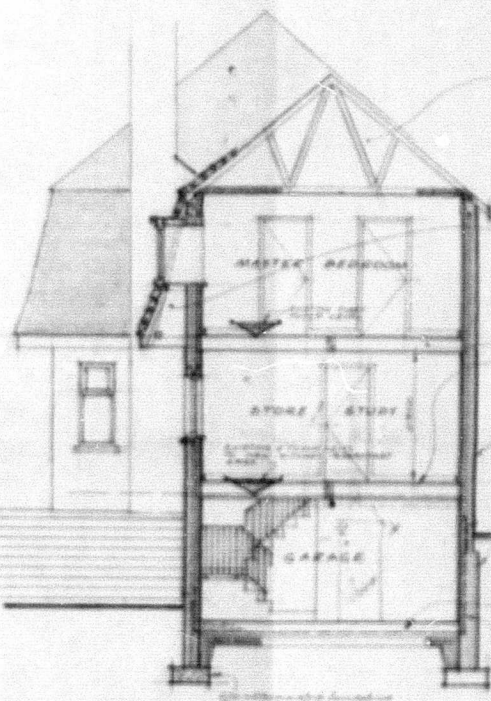

SECTION A-A


Proposed Alterations & Extensions to





Scale 1/100

Date February

306.851

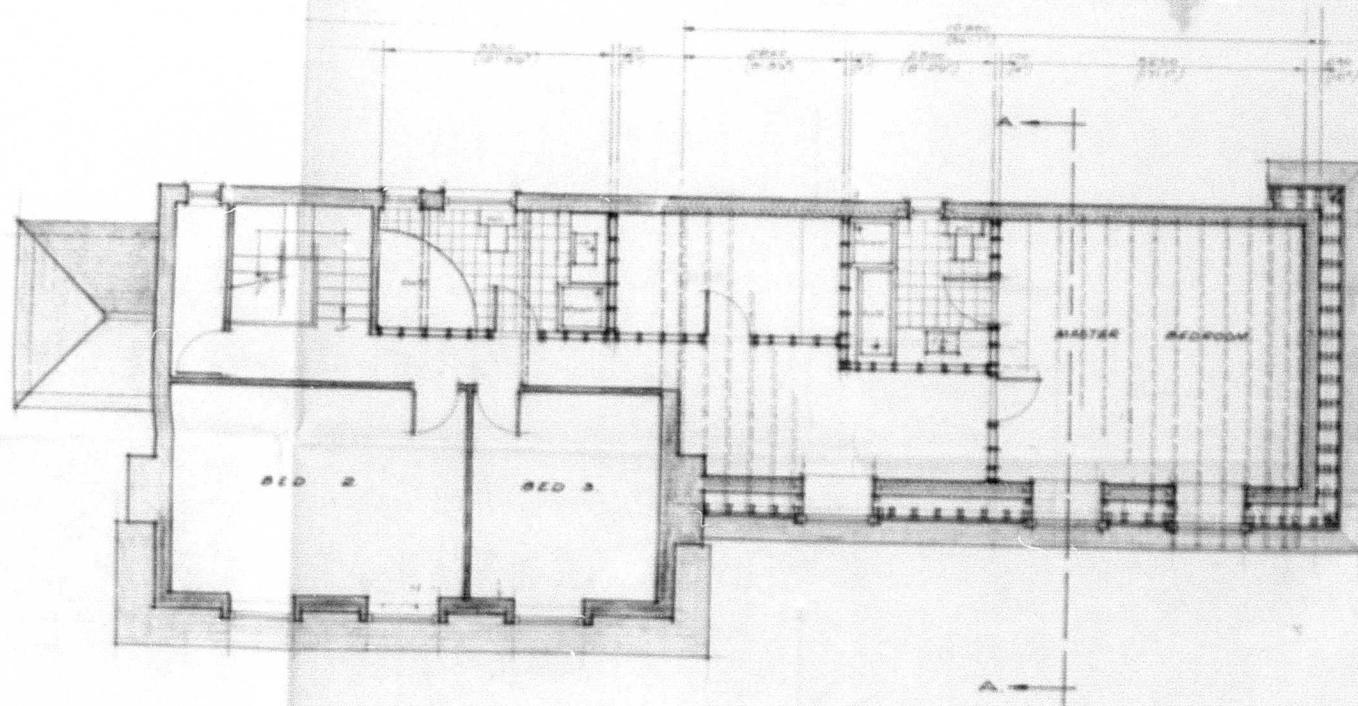


F I R S T F L O O R P L A N

 


LOCATION PLAN Scale 1/8" = 10' Plan from D.S. map 60 4770

Scale 1/8"	506 85 3
Date February	

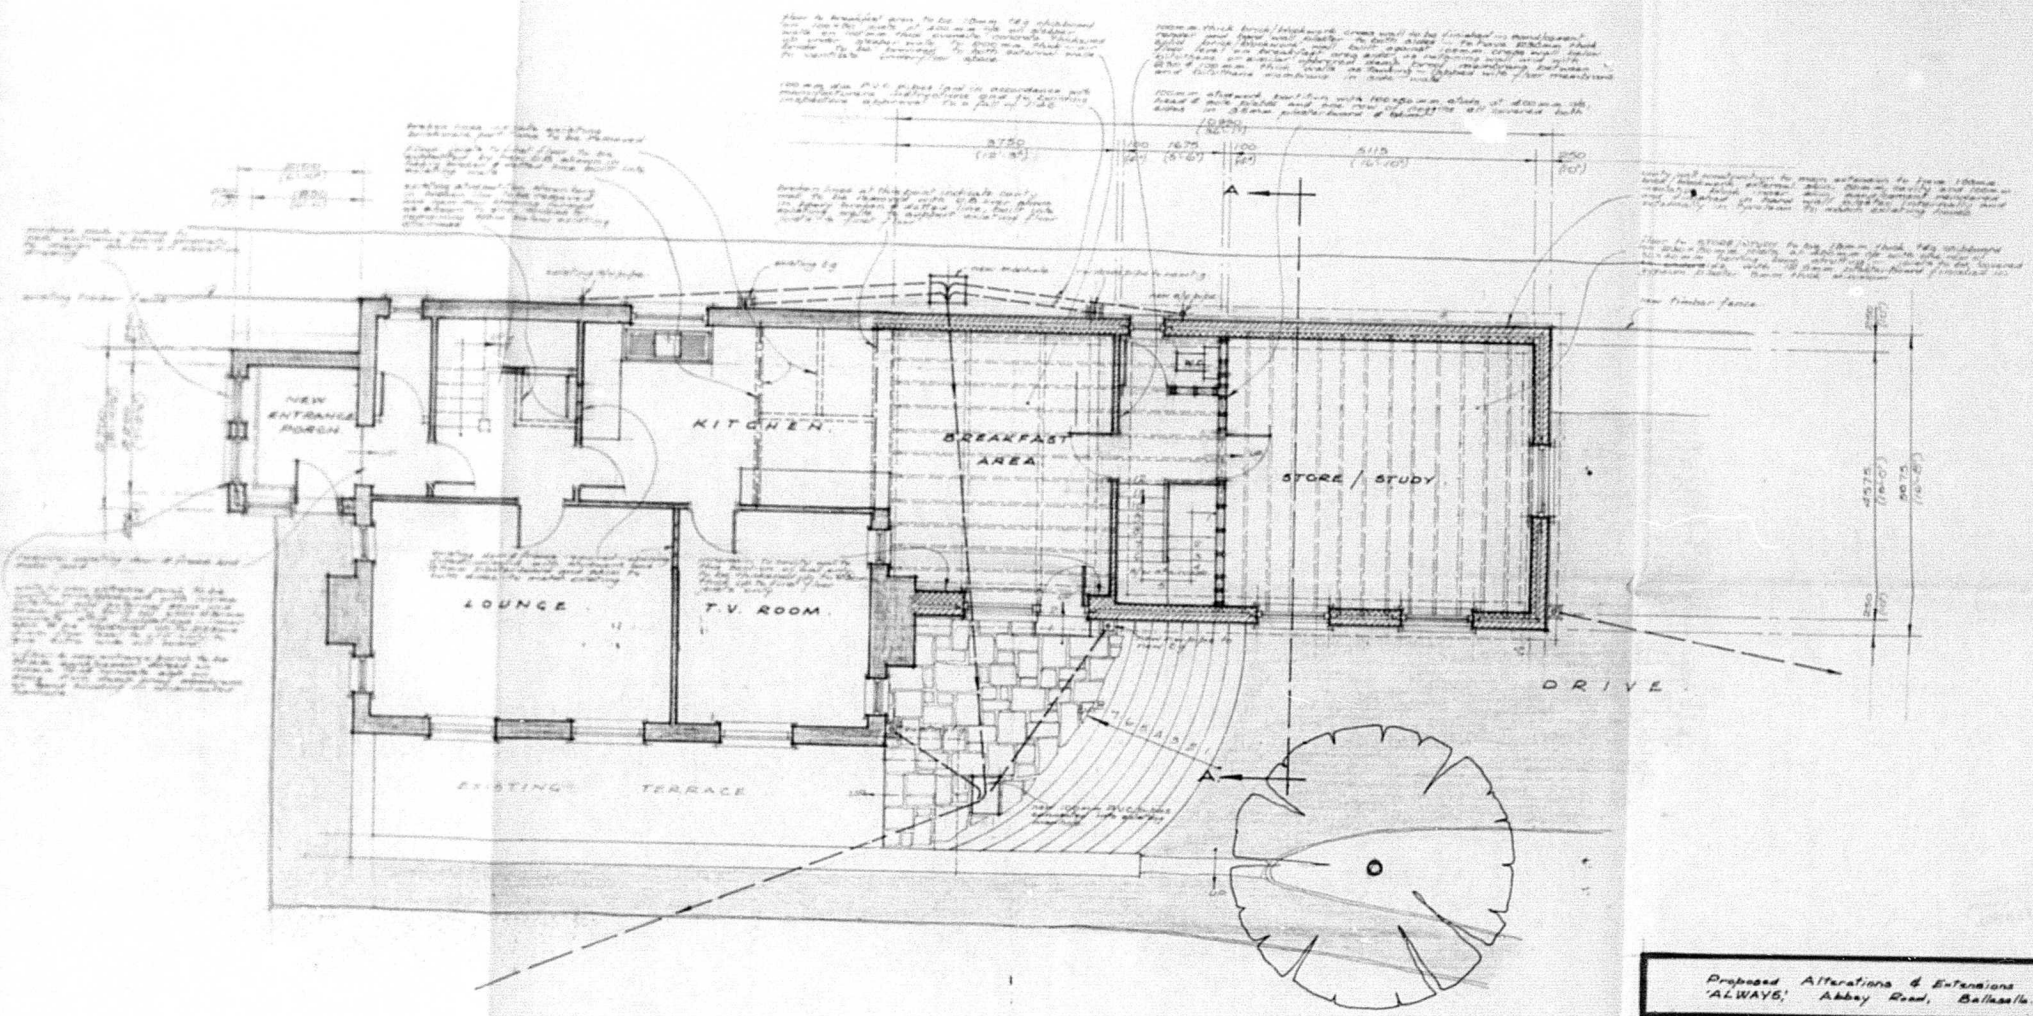


G R O U N D F L O O R P L A N


Proposed Alterations & Extensions to 'ALWAYS' Abbey Road, Ballasalla.	
MR & MRS J. MILLIGAN.	
L. Phillips & Associates Yenda Cottage, Fleahwick Road, Surby, Port Erin.	tel. 83 2908.
Scale 1:50	306.85.2.
Date February.	

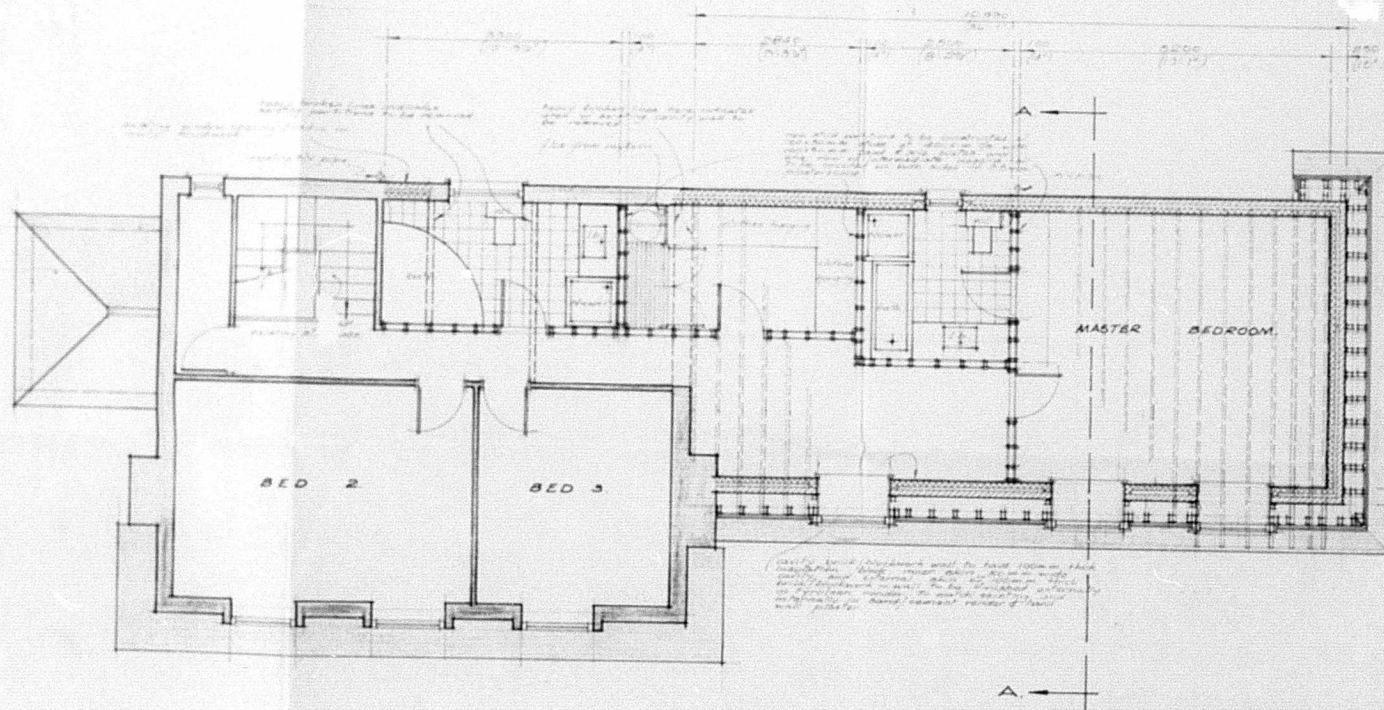

F I R S T F L O O R P L A N

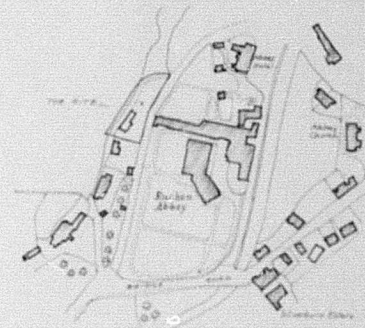


LOCATION PLAN Scale 1:2500
taken from O.S. map 6C 9770

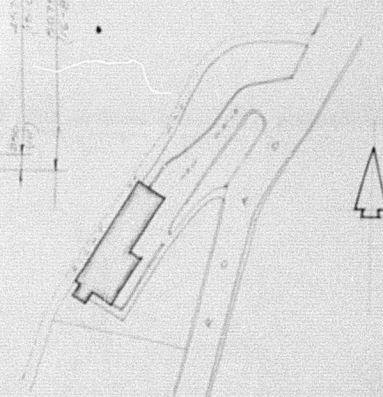

BLOCK PLAN Scale 1:500

Proposed Alterations & Extensions to 'ALWAYS' Abbey Road, Ballasalla	
MR & MRS J. MILLIGAN	
L. Phillips & Associates, Tel 83 2398, Yanda Cottage, Fleetham Road, Surby, Port Erin.	
Scale 1:500	306.85.3
Date February	

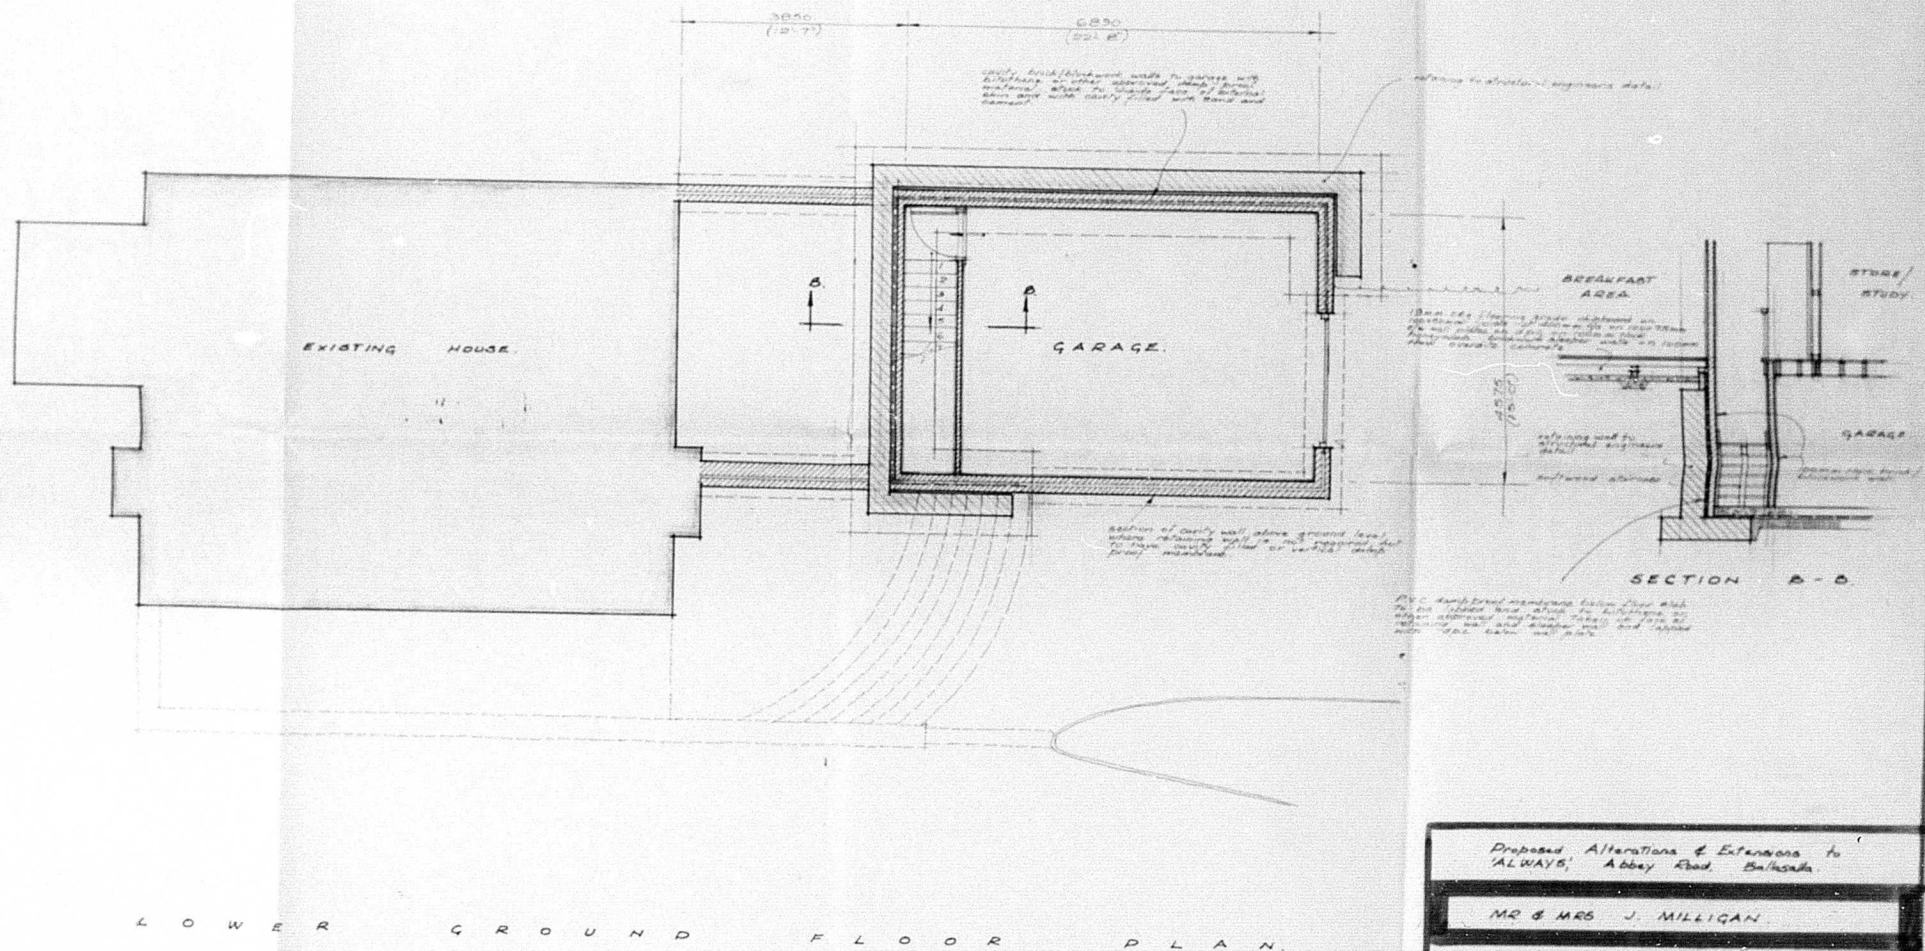

Proposed Alterations & Extensions to


MR & MRS J. MILLIGAN

L. Phillips & Associates tel. 83.2938
Yenda Cottage,
Flashwick Road, Surby, Dist. Erin.

Scale 1:50

Date February

306.854

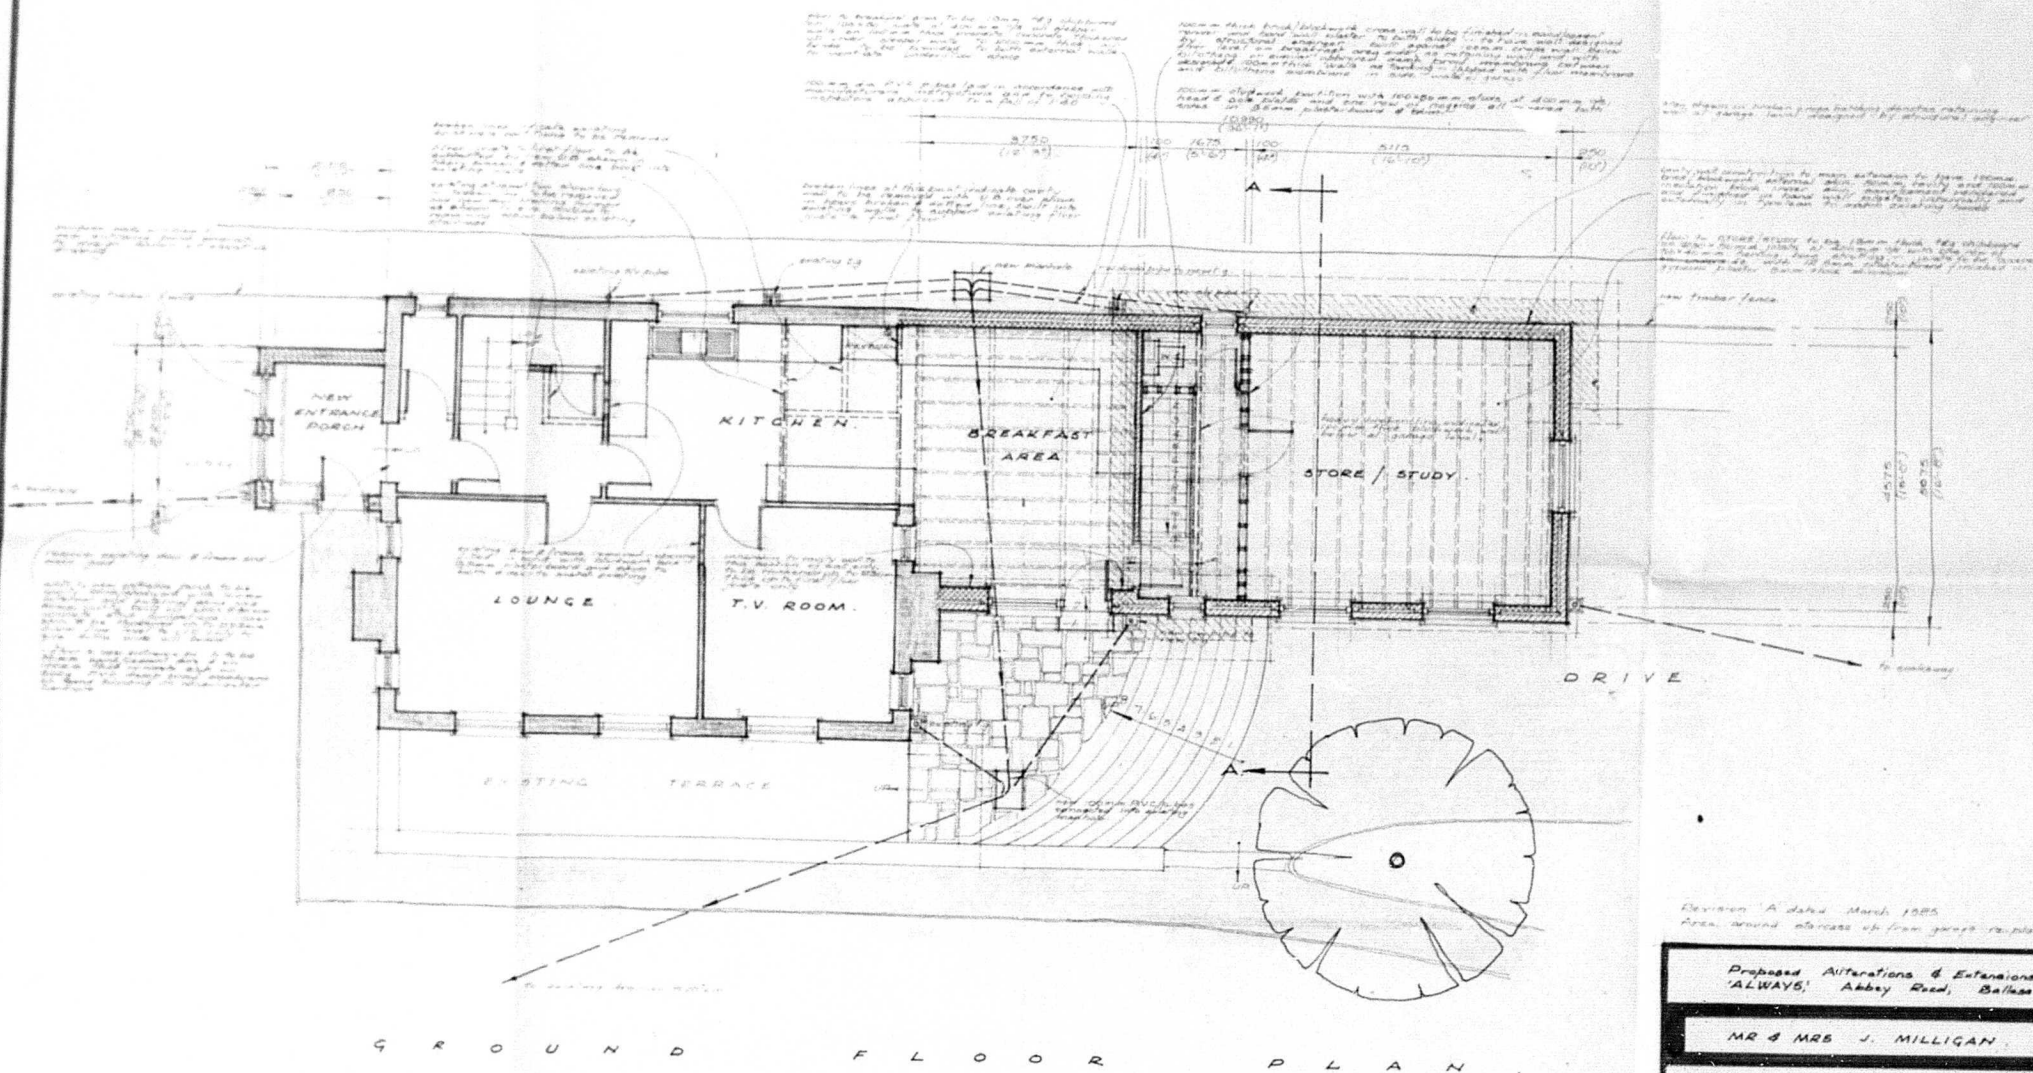

Division 'A' dated March 1985

Proposed Alterations & Extensions to

MR & MRS J. MILLIGAN

L. Phillips & Associates Tel 83 2988
 Yenda Cottage,
 Fleahwide Road, Surby, Port Erin.

Scale 1:50.

Date February.

306.85.2