

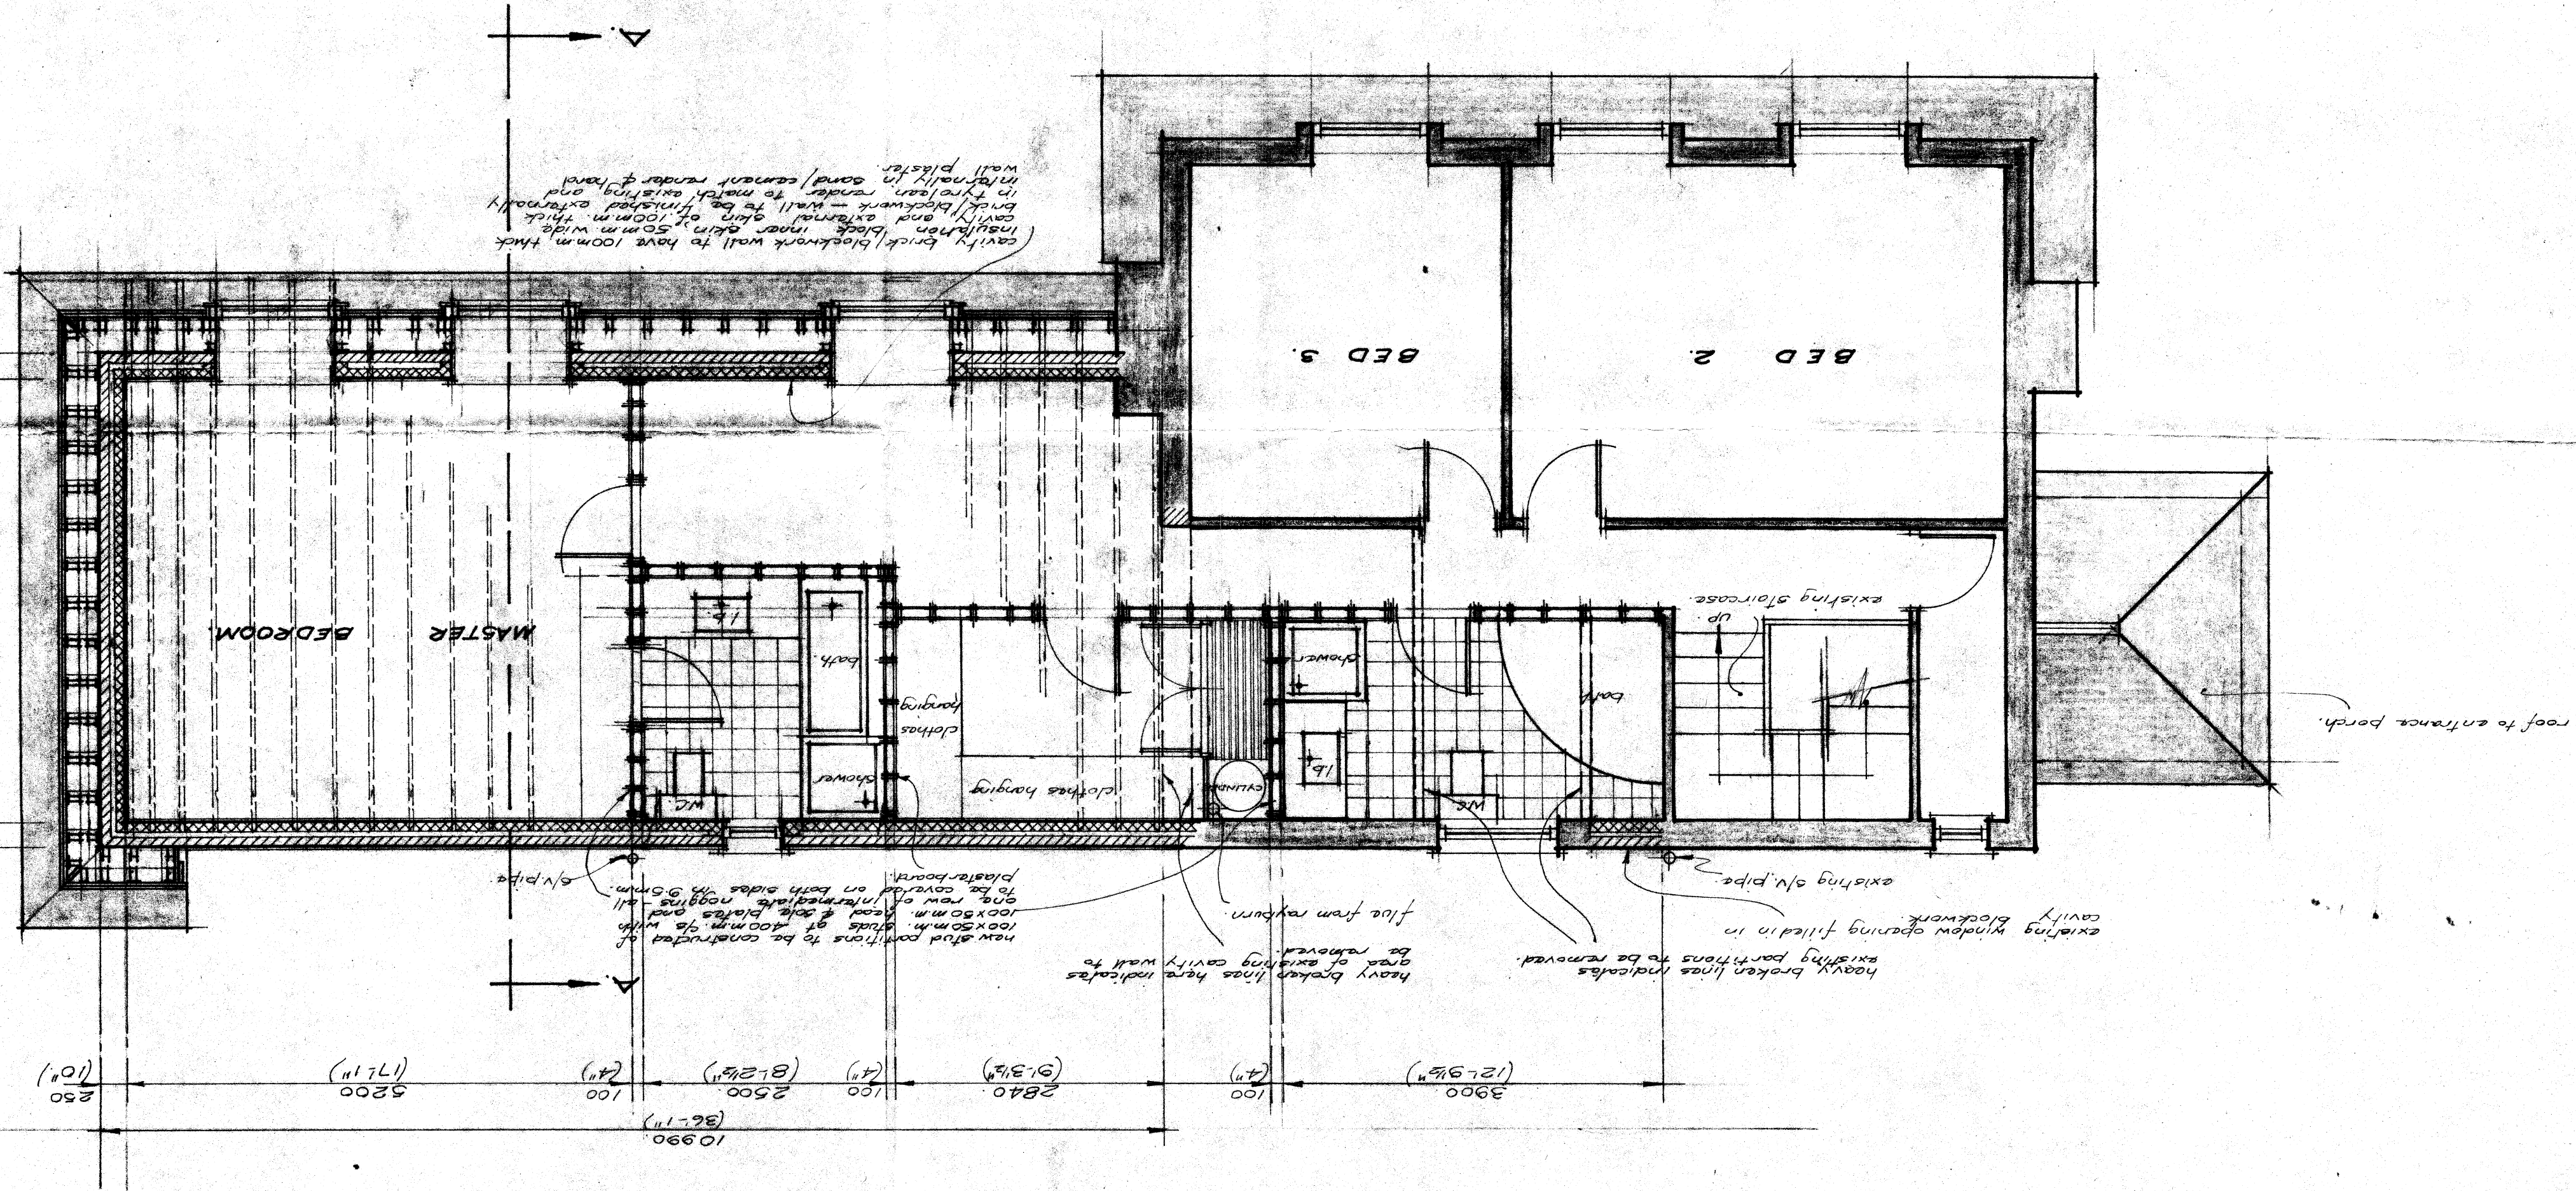


F I R S T F L O O R

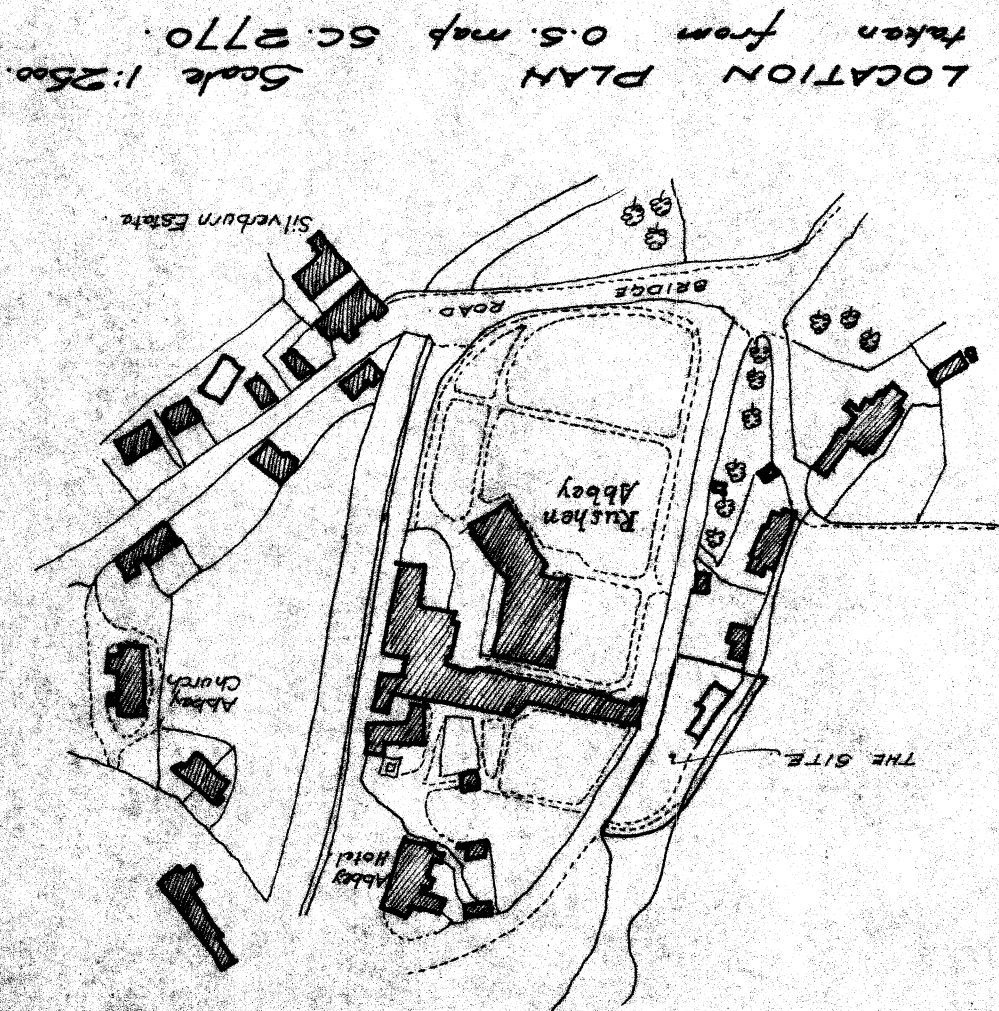

250 (10') 45'7 1/2 (15'0") 50'7 1/2 (16'5") 250 (10')

BLOCK PLAN

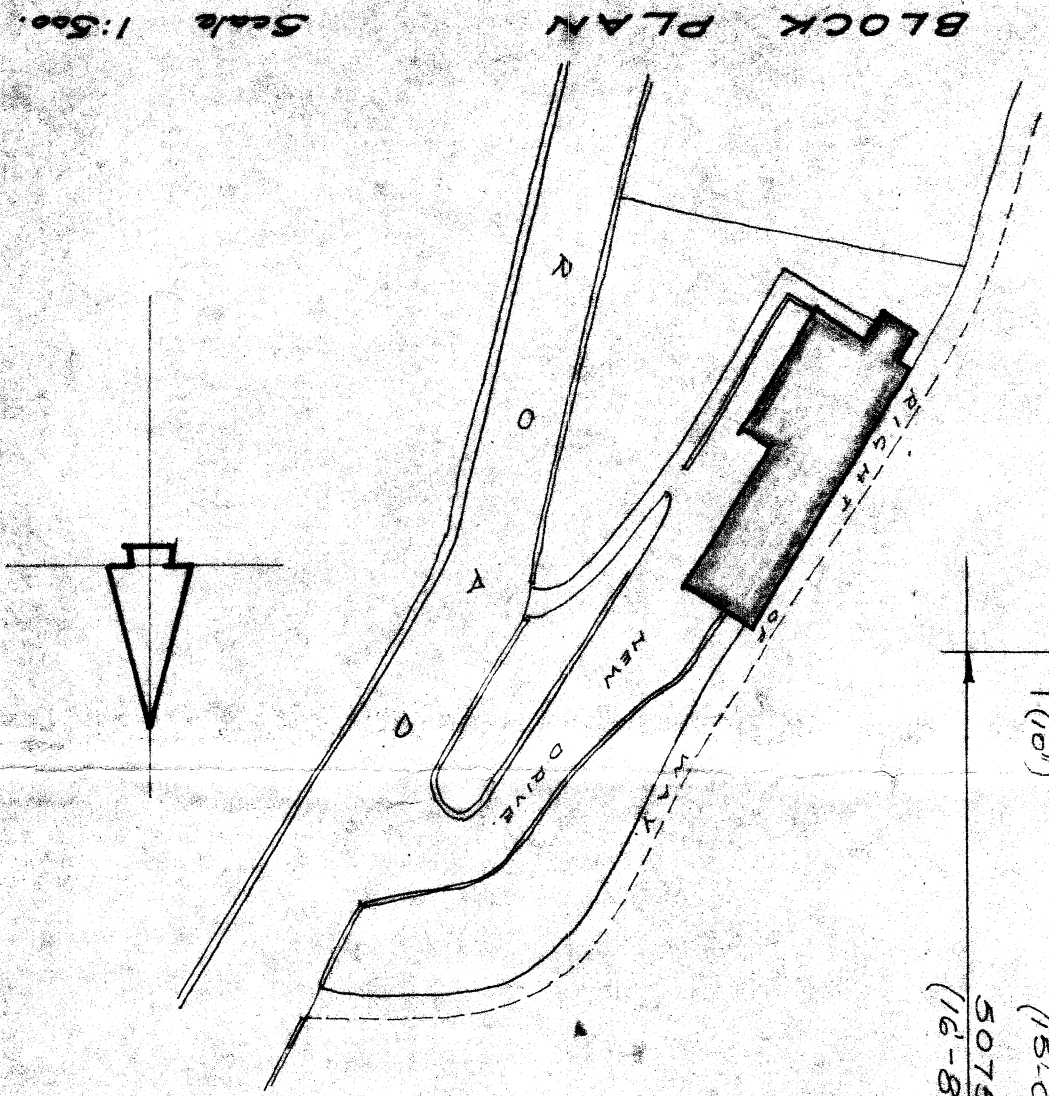

LOCATION PLAN taken from O.S. map SC 2770. Scale 1:2500.

Scale 1:500.

Proposed Alterations & Extensions to
ALWAYS, Abbey Road, Ballinacolla.
MR & MRS J. MILLIGAN.
L. Phillips & Associates, Tel 85 2998
Yonder Cottage, Fleecewick Road, Sully, Port Erin.
Scale 1:50.
Date February.
306.85.3.